


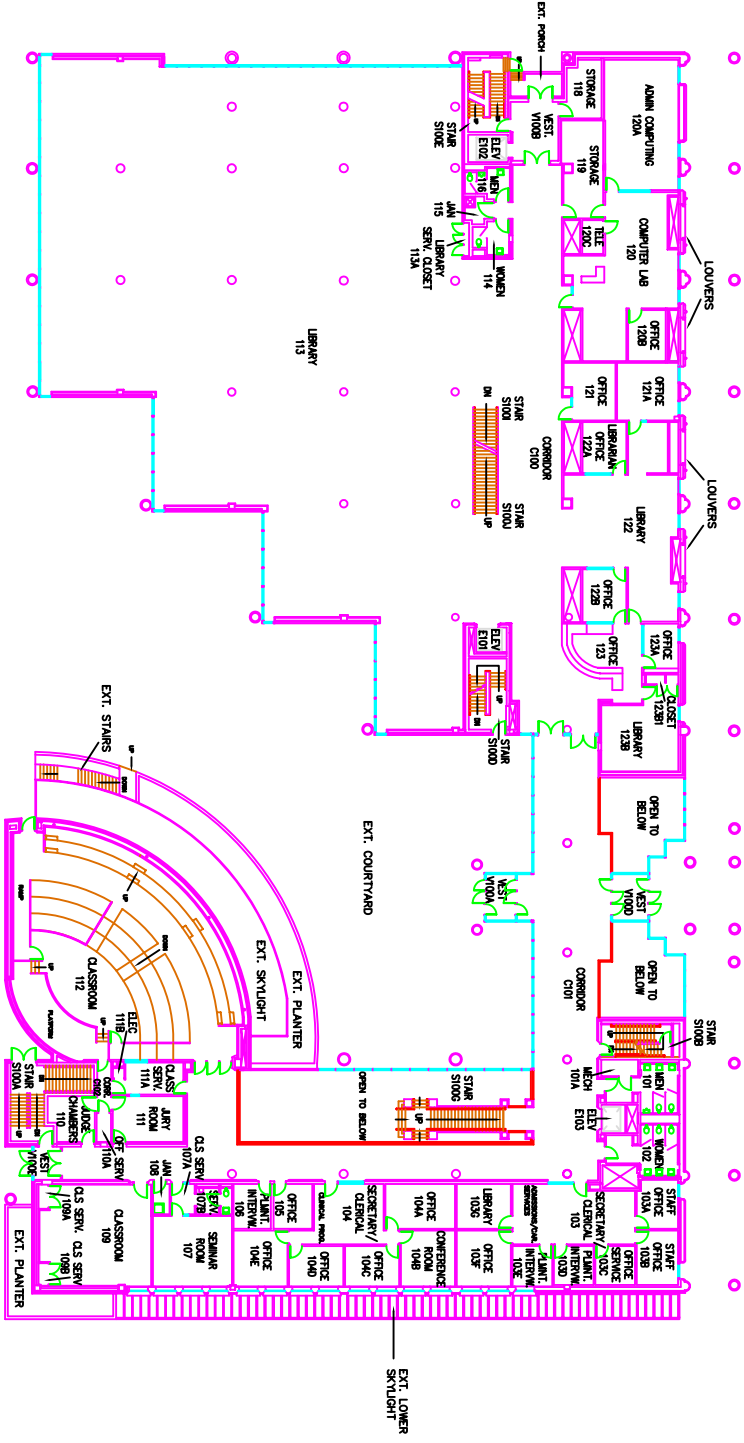

SPACE PLANNING & MANAGEMENT

(573) 982-4506

HULSTON HALL



LEVEL:	FIRST	TOUR DATE:	1-22-98	SCALE:	TO FIT
	BUILDING NO:		37166		SHEET:
REVISED: 06-25-02 BM					
NORTH					